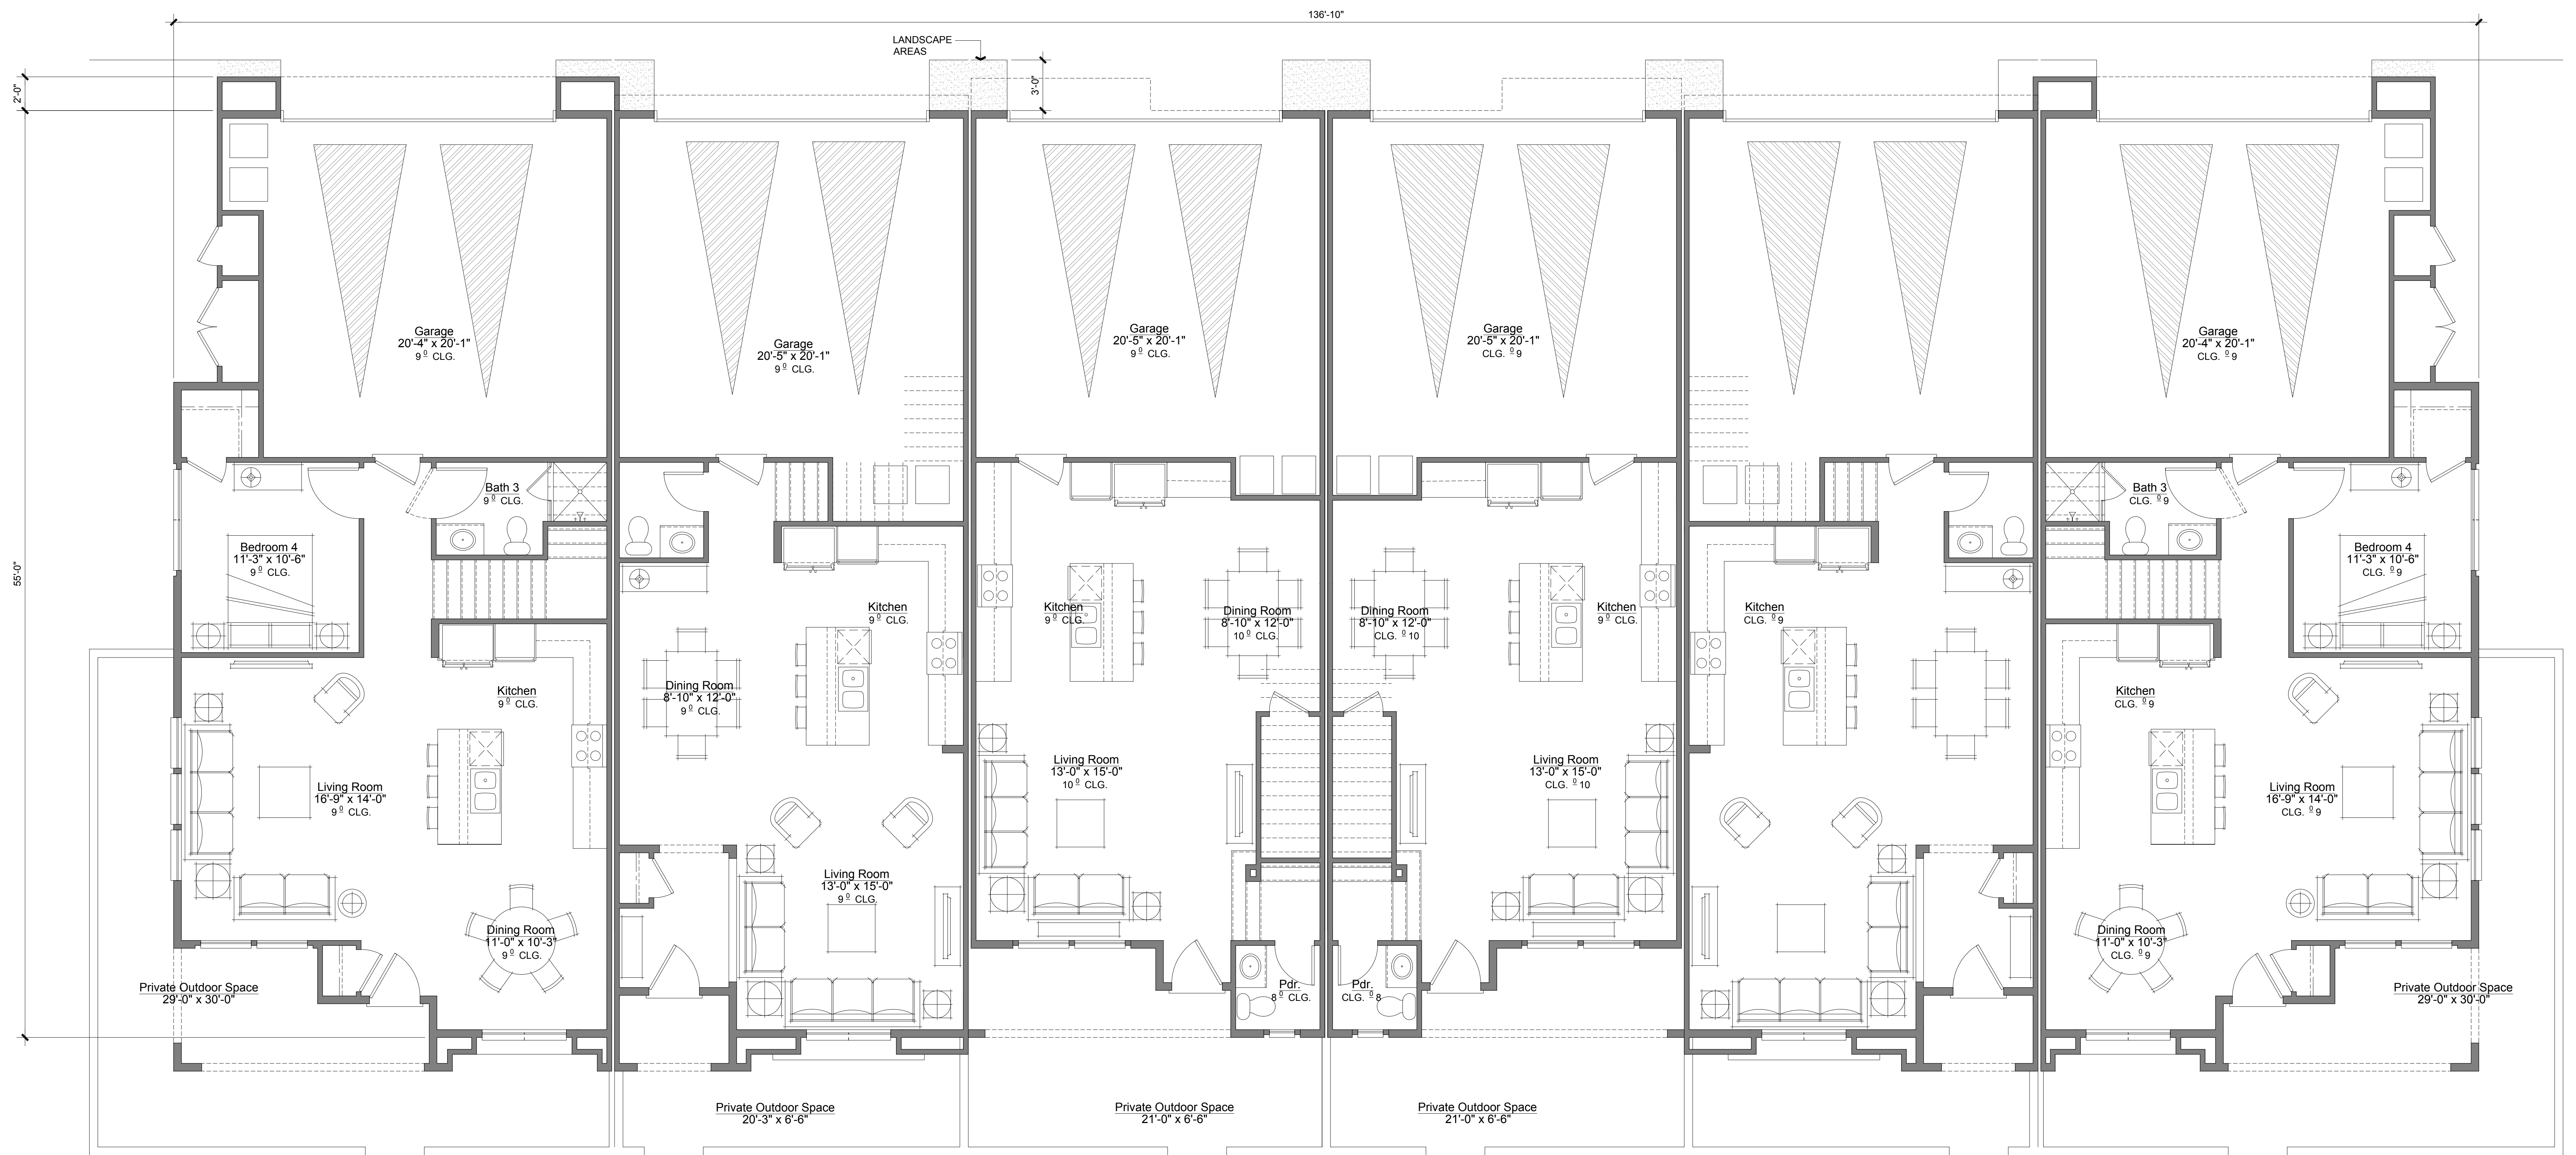




Plan 3
4 Br/3 Ba
1,914 NSF


Plan 2
3 Br +Tech./2.5 Ba
1,681 NSF

Plan 1
3 Br/2.5 Ba
1,548 NSF

Plan 1R
3 Br/2.5 Ba
1,548 NSF

Plan 2R
3 Br +Tech./2.5 Ba
1,681 NSF

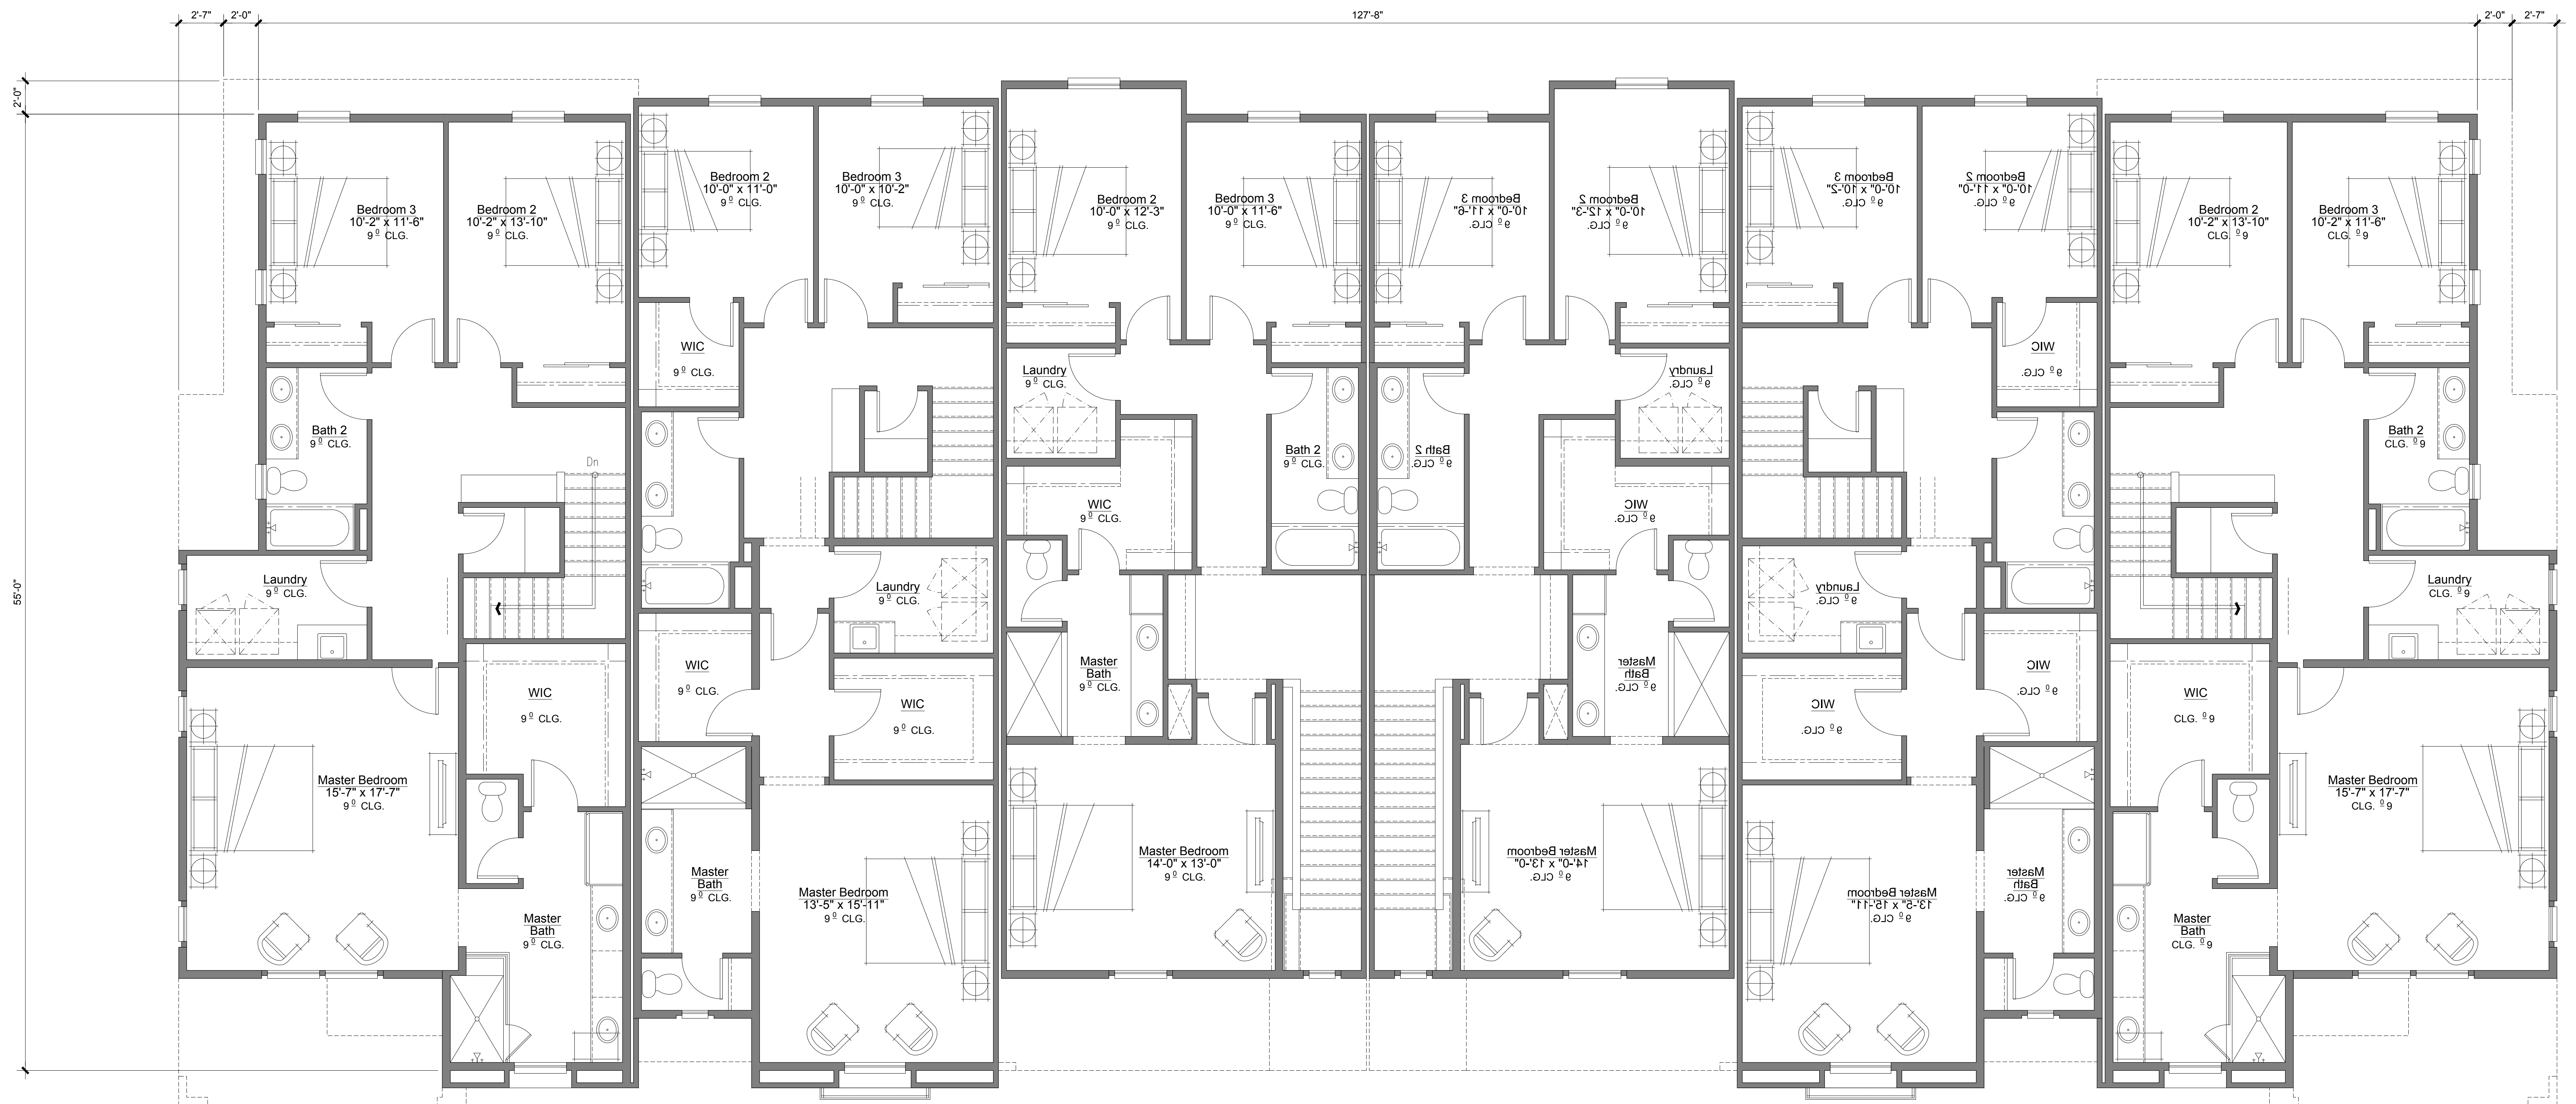Plan 3R
4 Br/3 Ba
1,914 NSF



Plan 3
4 Br/3 Ba
1,914 NSF

Plan 2
3 Br +Tech./2.5 Ba
1,681 NSF

Plan 1
3 Br/2.5 Ba
1,548 NSF


Plan 1R
3 Br/2.5 Ba
1,548 NSF

Plan 2R
3 Br +Tech./2.5 Ba
1,681 NSF

Plan 3R
4 Br/3 Ba
1,914 NSF



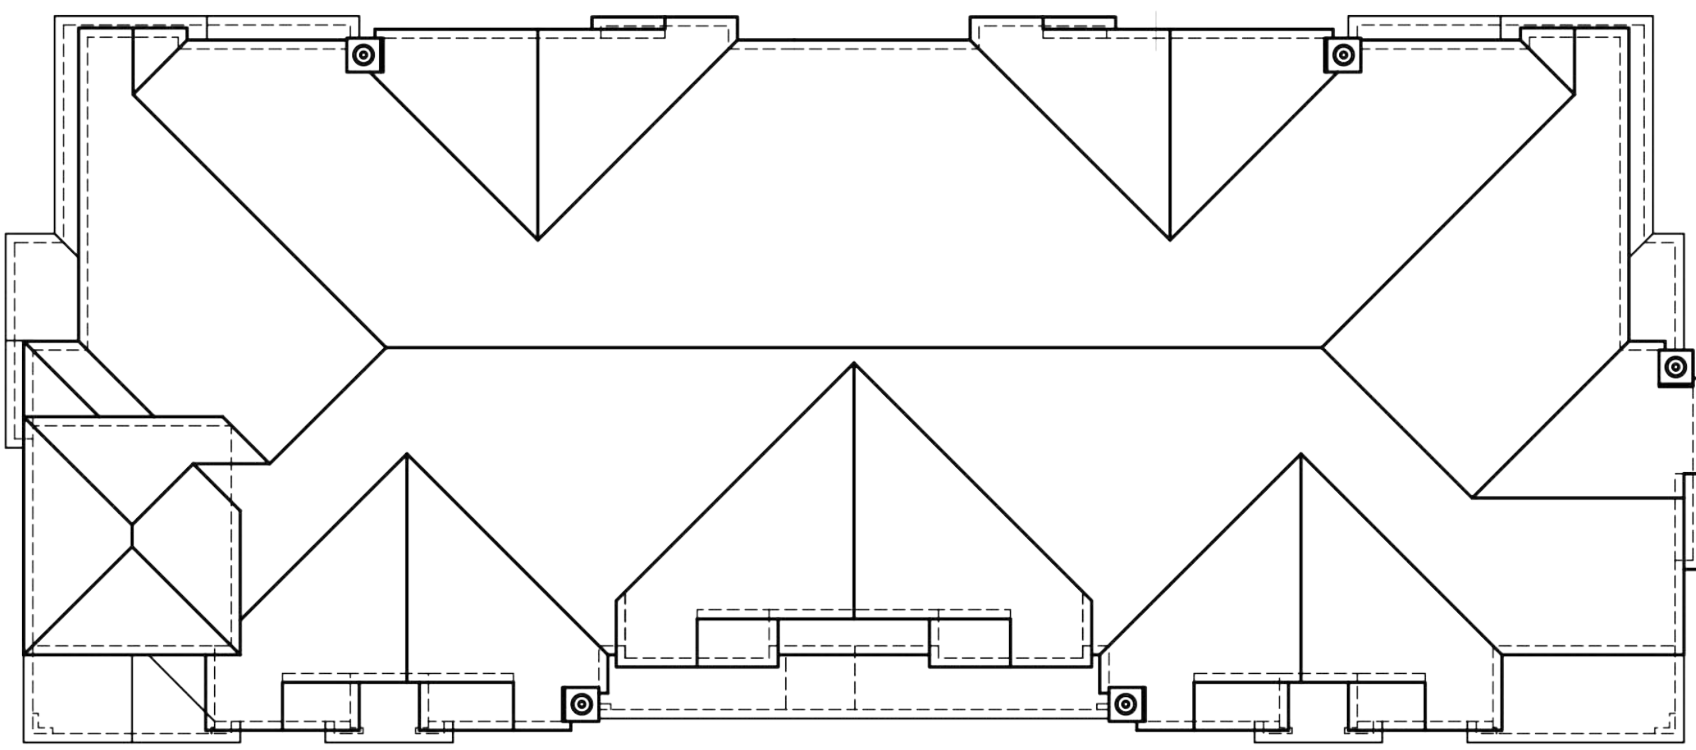6 PLEX - SPANISH - FRONT ELEVATION




ROOF PLAN
4:12 PITCH
EAVE: 12"
RAKE: TIGHT



6 PLEX - SPANISH - RIGHT ELEVATION

MATERIAL LIST:

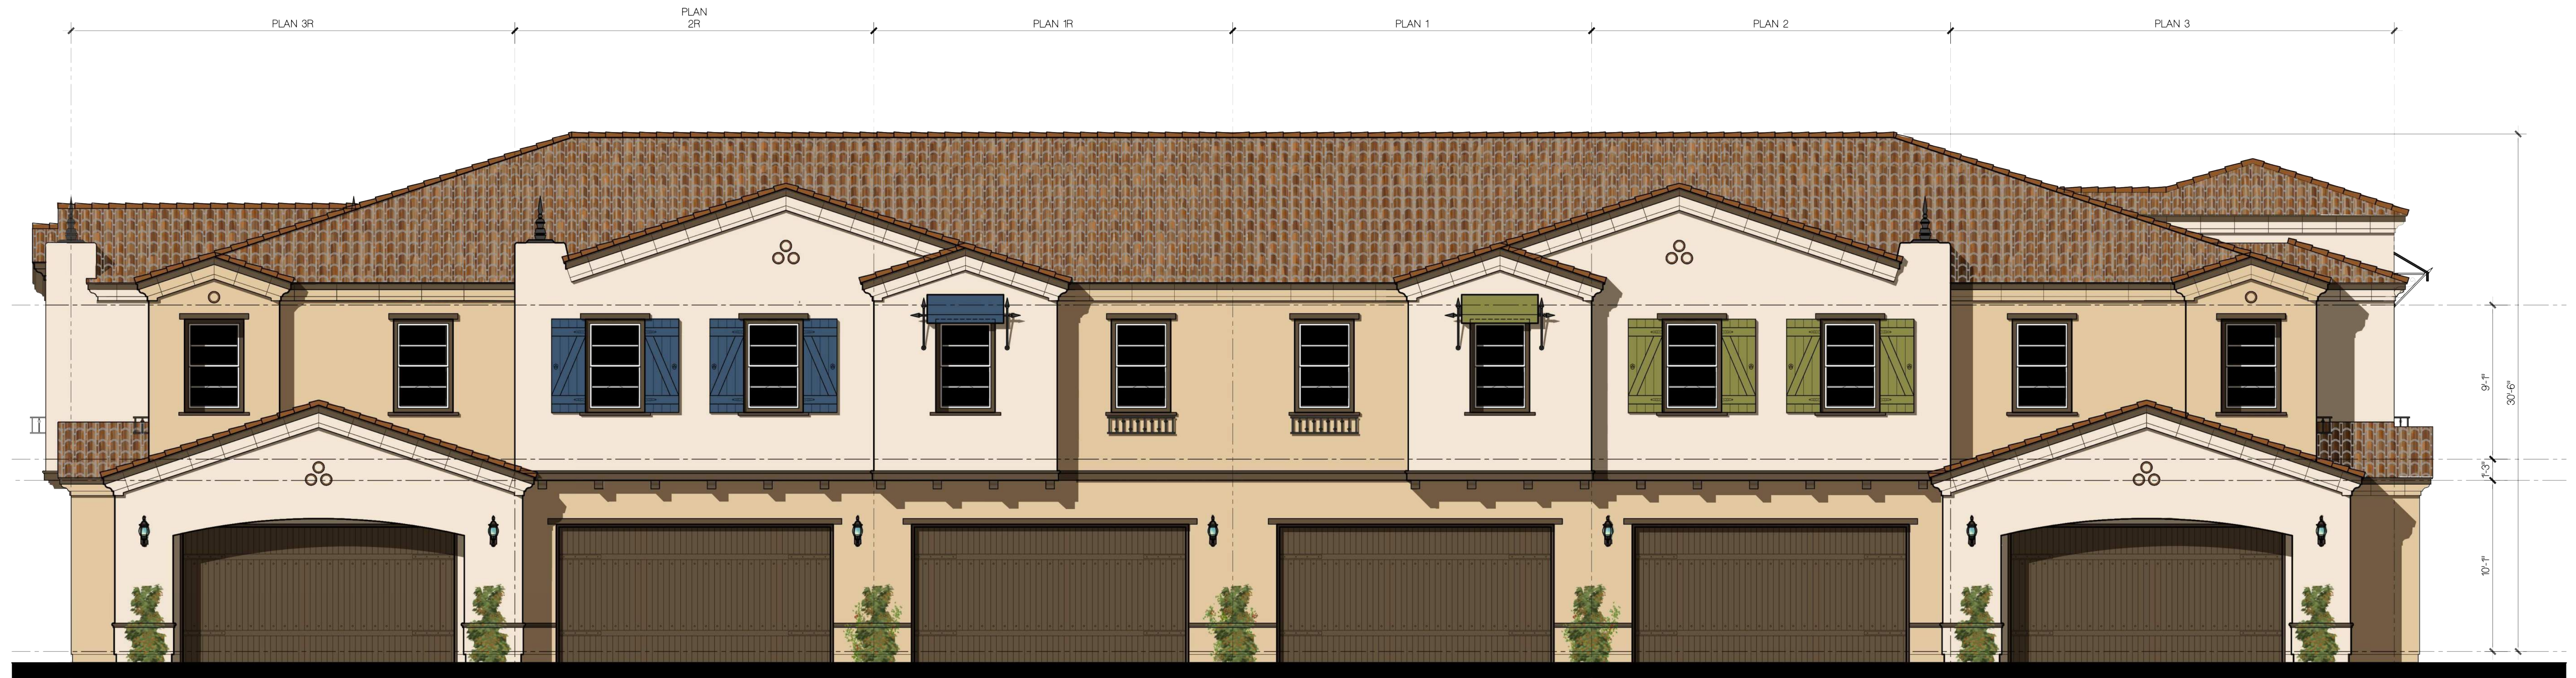1. STUCCO
2. CONCRETE 'S' TILE ROOF
3. CANVAS AWNING
4. FOAM TRIM W/ SMOOTH STUCCO FINISH
5. OPEN RAFTER TAIL
6. STONE VENEER
7. METAL SECTIONAL GARAGE DOOR
8. DECORATIVE SHUTTERS
9. WROUGHT IRON RAILING
10. LIGHT FIXTURE
11. METAL SPIRE
10. FAUX WOOD BEAM



6 PLEX - SPANISH - REAR ELEVATION



6 PLEX - SPANISH - LEFT ELEVATION

MATERIAL LIST:

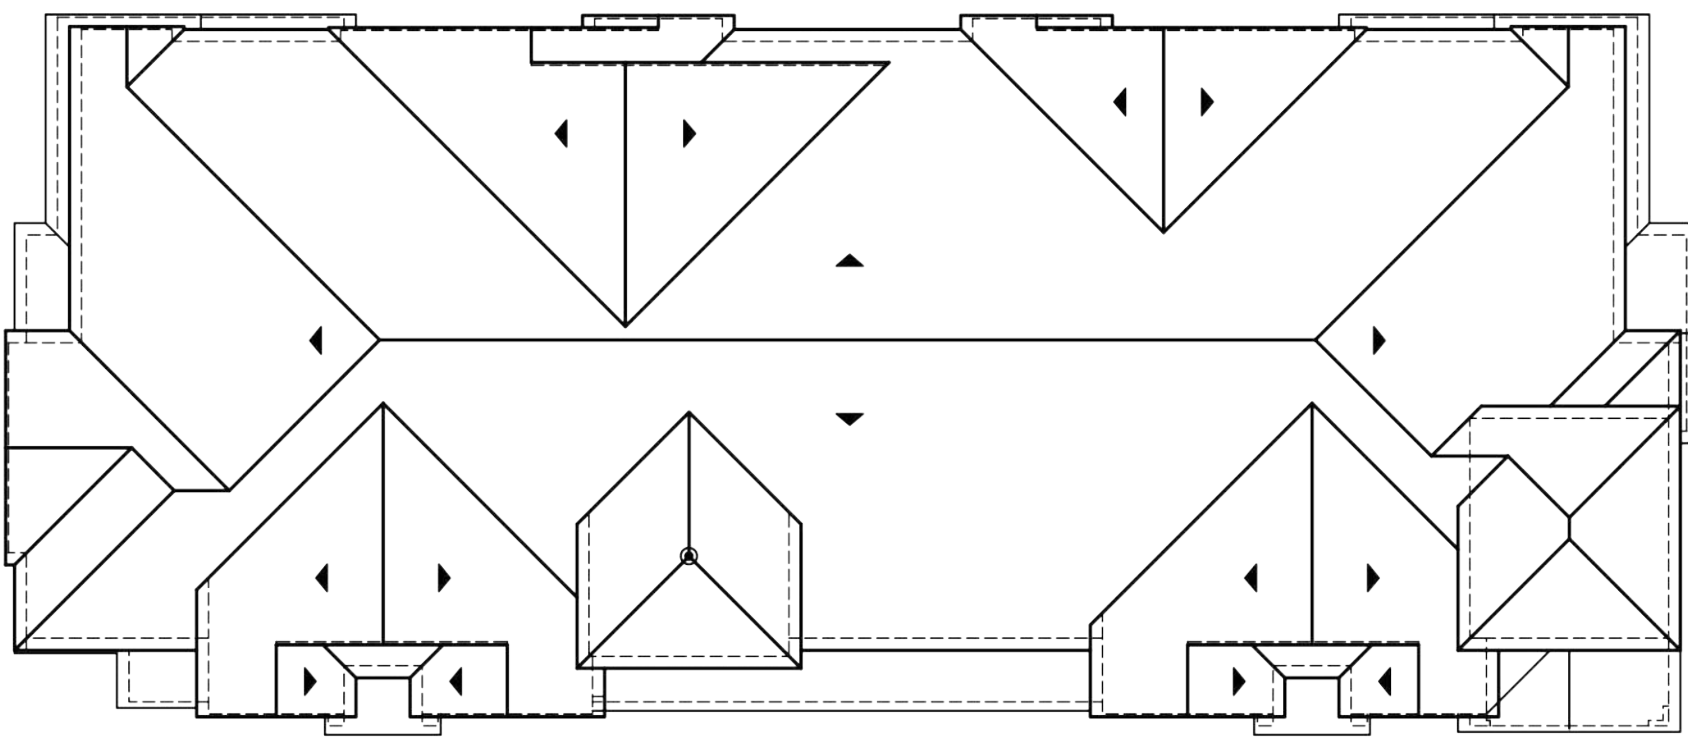
1. STUCCO
2. CONCRETE 'S' TILE ROOF
3. CANVAS AWNING
4. FOAM TRIM W/ SMOOTH STUCCO FINISH
5. OPEN RAFTER TAIL
6. STONE VENEER
7. METAL SECTIONAL GARAGE DOOR
8. DECORATIVE SHUTTERS
9. WROUGHT IRON RAILING
10. LIGHT FIXTURE
11. METAL SPIRE
10. FAUX WOOD BEAM



6 PLEX - TUSCAN - FRONT ELEVATION



6 PLEX - TUSCAN - RIGHT ELEVATION



ROOF PLAN
3:12 PITCH
EAVE: 12"
RAKE: TIGHT

MATERIAL LIST:

1. STUCCO
2. CONCRETE 'S' TILE ROOF
3. CANVAS AWNING
4. FOAM TRIM W/ SMOOTH STUCCO FINISH
5. OPEN RAFTER TAIL
6. STONE VENEER
7. METAL SECTIONAL GARAGE DOOR
8. DECORATIVE SHUTTERS
9. WROUGHT IRON RAILING
10. LIGHT FIXTURE
11. METAL SPIRE
10. FAUX WOOD BEAM



6 PLEX - TUSCAN - REAR ELEVATION

 
 
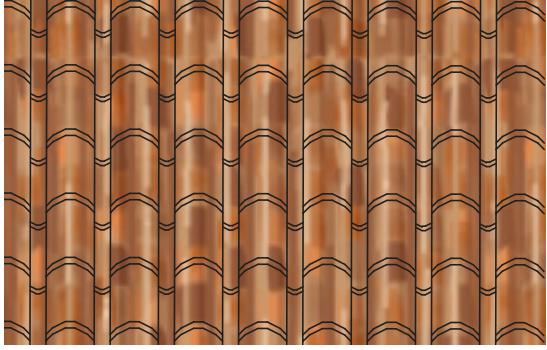


6 PLEX - TUSCAN - LEFT ELEVATION





MATERIAL LIST:

1. STUCCO
2. CONCRETE 'S' TILE ROOF
3. CANVAS AWNING
4. FOAM TRIM W/ SMOOTH STUCCO FINISH
5. OPEN RAFTER TAIL
6. STONE VENEER
7. METAL SECTIONAL GARAGE DOOR
8. DECORATIVE SHUTTERS
9. WROUGHT IRON RAILING
10. LIGHT FIXTURE
11. METAL SPIRE
10. FAUX WOOD BEAM

Spanish

	Scheme 1	Scheme 2
Stucco Body 1		
Stucco Body 2		
Trim		
Garage Door		
Door and/or Shutter Accent		
Roofing		

  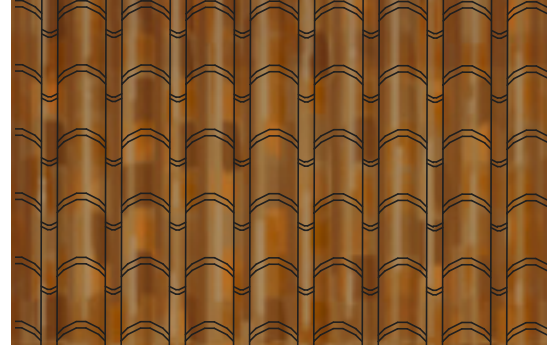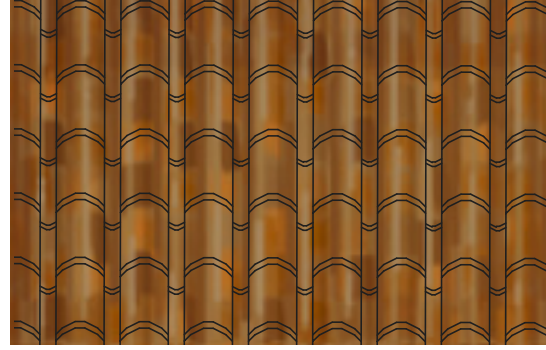Tuscan

	Scheme 1	Scheme 2
Stucco Body 1		
Stucco Body 2		
Trim		
Garage Door		
Door and/or Shutter Accent		
Roofing		
Stone	